


44"
Overall length

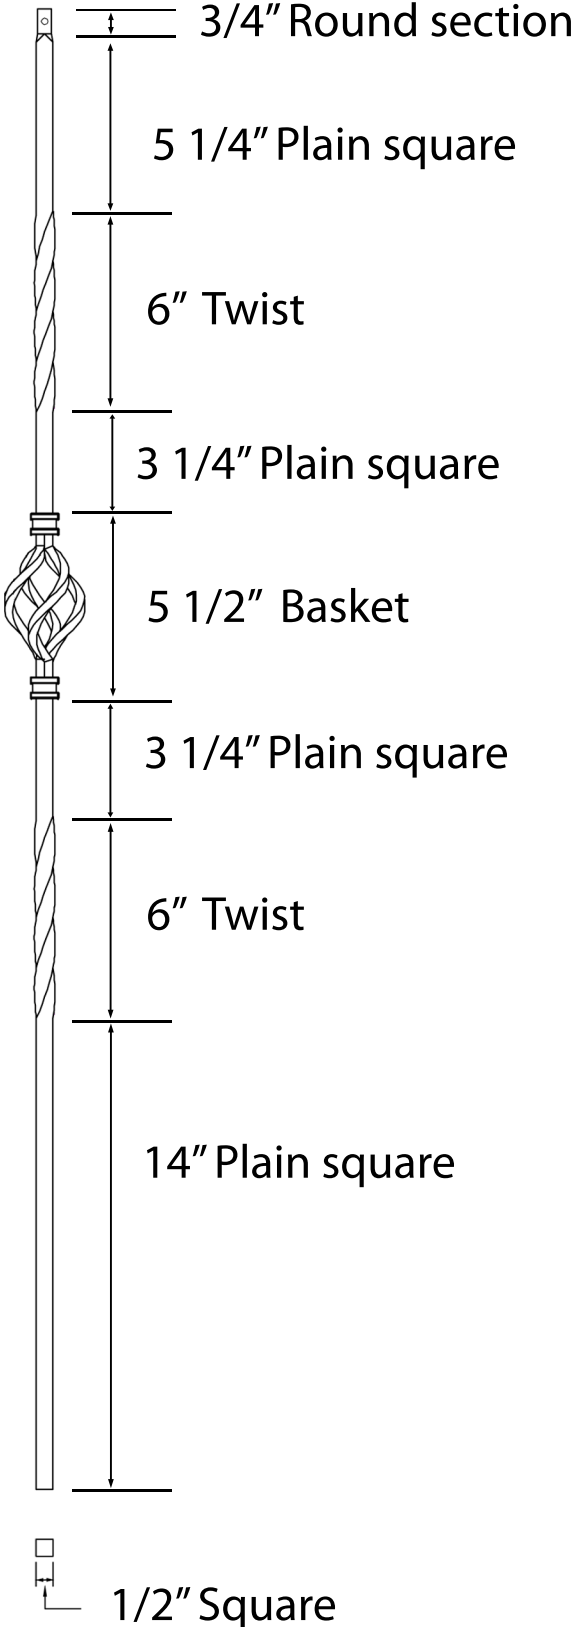

STAIRSUPPLIES™

1722 Eisenhower Drive North
Suite B
Goshen, IN 46526
www.StairSupplies.com

Part Number: **16.1.3 Iron Baluster**

Toll free: 866.226.6536
Fax: 253.595.3715
Email: orders@stairsupplies.com