


REVISIONS			
REV.	DESCRIPTION	DATE	REVISED BY
A			

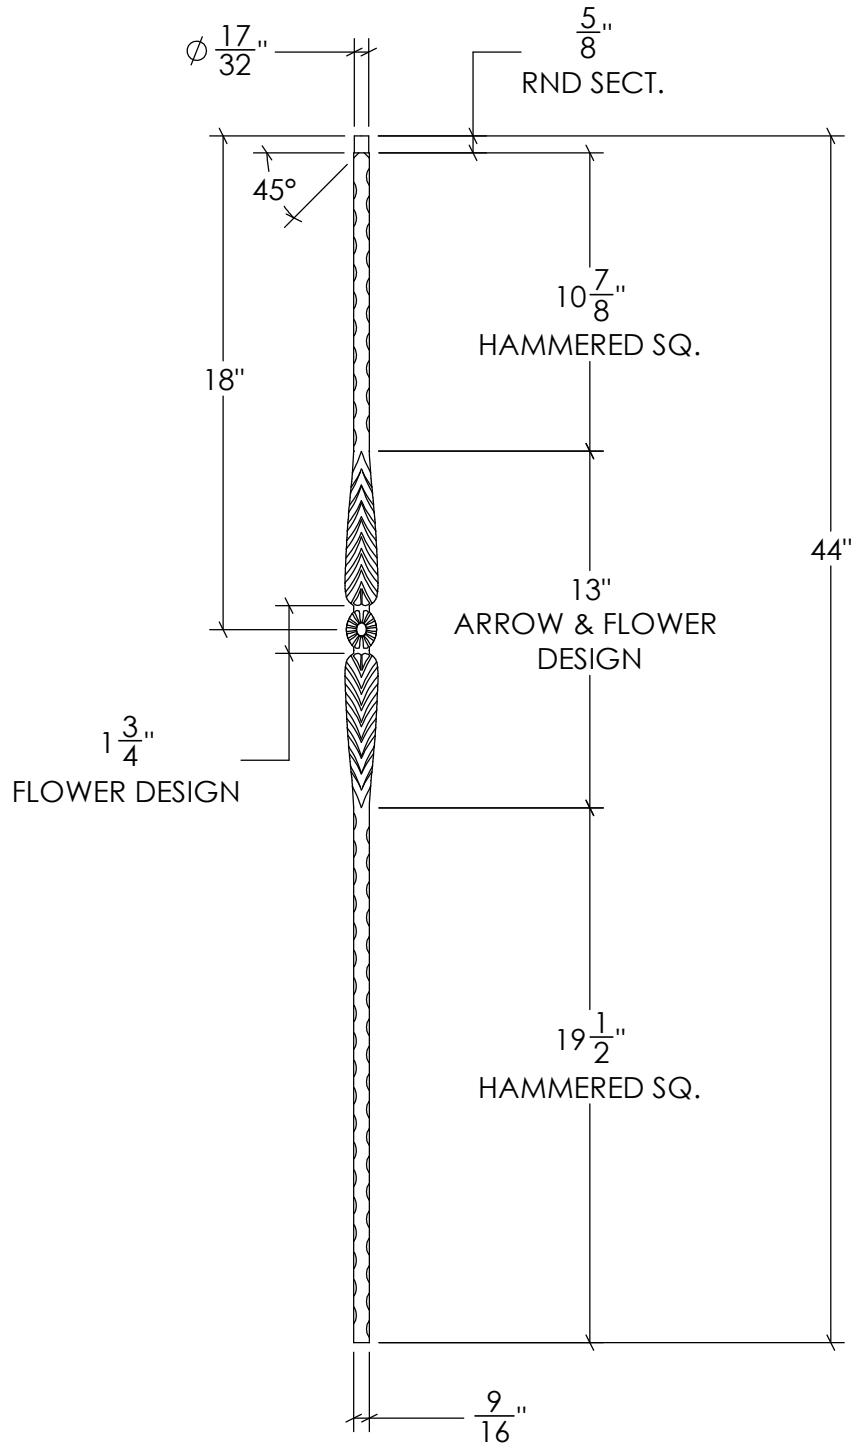

 **STAIRSUPPLIES™**



1722 Eisenhower Drive North
Suite B
Goshen, IN 46526
COPYRIGHT 2022 StairSupplies™ ALL RIGHTS RESERVED

Description: **M10044 (Flower Iron Baluster)**

Drawn by: **RSAGRE**

DWG #: **C-2996**

Date: 07/21/2023

Material: **Iron**

Scale: **1 : 7**

Created: 07/21/2023